


**PLAN**

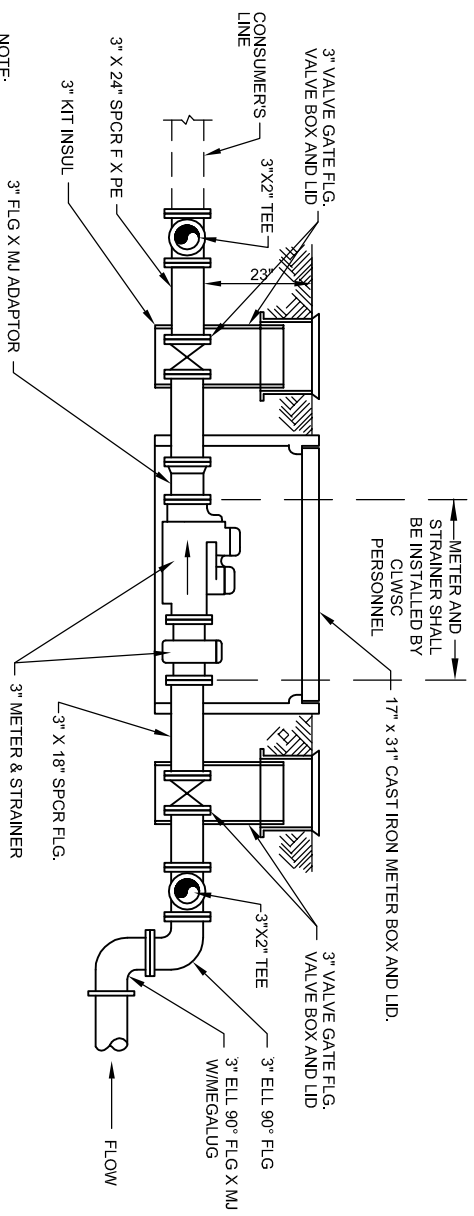

NOTE:  
 1) USE TRAFFIC RATED BOXES FOR METER BOXES  
 INSTALLED IN DRIVEWAYS OR SIDEWALKS.  
 2) METER SUPPLIED BY CLWSC (PAID FOR BY CUSTOMER).

**3" SERVICE DETAIL**

STD. DWGS. AND SPECS. / SER-3 SCALE: N.T.S.

GENERAL NOTES:  
 (1) FOR ADDITIONAL INFORMATION,  
 SEE CANYON LAKE WATER SERVICE  
 COMPANY'S STANDARD SPECIFICATIONS.

|    |                      |          |    |    |     |
|----|----------------------|----------|----|----|-----|
| MH | UPDATE DRAWING       | 10-18-14 |    |    |     |
| MH | ADD PLAN & 2" BYPASS | 09-01-12 |    |    |     |
| MH | UPDATE DRAWING       | 05-24-10 |    |    |     |
| MH | UPDATE DRAWING       | 04-26-10 |    |    |     |
| BY | REVISION             | DATE     | CK | AP | OPS |

**CLWSC**  
 CANYON LAKE  
 WATER SERVICE COMPANY  
 1399 Sattler Road  
 Canyon Lake, Texas 78133  
 (830) 964-3854

**3" SERVICE**

|                   |                                |
|-------------------|--------------------------------|
| BY: JMW / M.HOMER | OPERATIONS / DATE              |
| DATE: 02-11-09    | ENGINEERING / DATE             |
| SCALE: NONE       | DIRECTOR OF ENGINEERING / DATE |

|               |          |
|---------------|----------|
| REF. NOS.     | DWG. NO. |
|               | SER-3    |
| SHEET: 1 OF 1 |          |