


PLAN

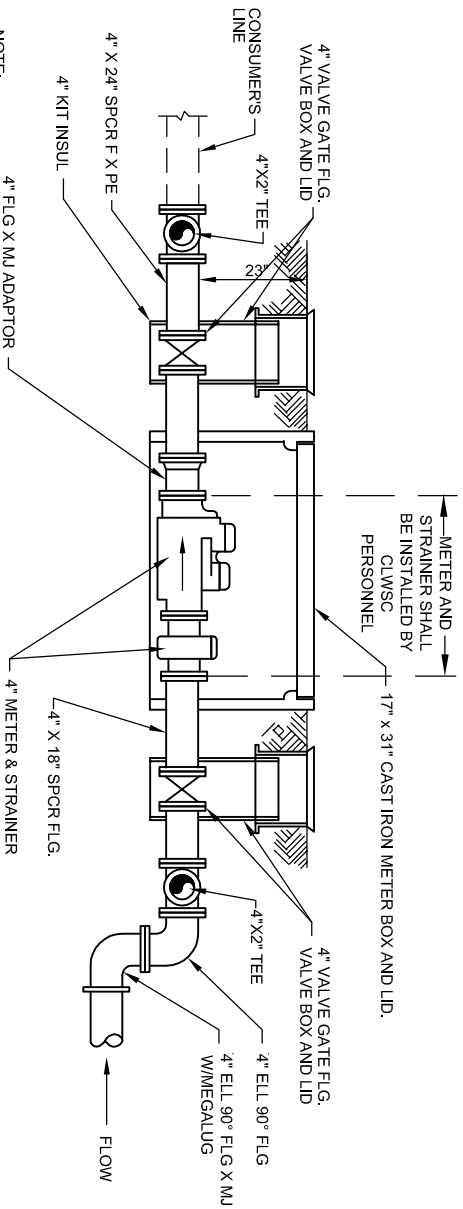

NOTE:
 1) USE TRAFFIC RATED BOXES FOR METER BOXES
 INSTALLED IN DRIVEWAYS OR SIDEWALKS.
 2) METER SUPPLIED BY CLWSC (PAID FOR BY CUSTOMER).

4" SERVICE DETAIL

STD. DWGS. AND SPECS. / SER-4 SCALE: N.T.S.

GENERAL NOTES:
 (1) FOR ADDITIONAL INFORMATION,
 SEE CANYON LAKE WATER SERVICE
 COMPANY'S STANDARD SPECIFICATIONS.

BY	REVISION	DATE	CK	AP	OPS
MH	UPDATE DRAWING	10-22-14			

CLWSC
 CANYON LAKE
 WATER SERVICE COMPANY
 1399 Sattler Road
 Canyon Lake, Texas 78133
 (830) 964-3854

4" SERVICE	
BY: JIW / M.HOMER	OPERATIONS / DATE
DATE: 10-18-14	ENGINEERING / DATE
SCALE: NONE	DIRECTOR OF ENGINEERING / DATE

REF. NOS.	DWG. NO.
	SER-4
SHEET: 1 OF 1	